

Custom Home Builder


1234 Foundation Lane

1/25/07

Tim

JC

7-0079

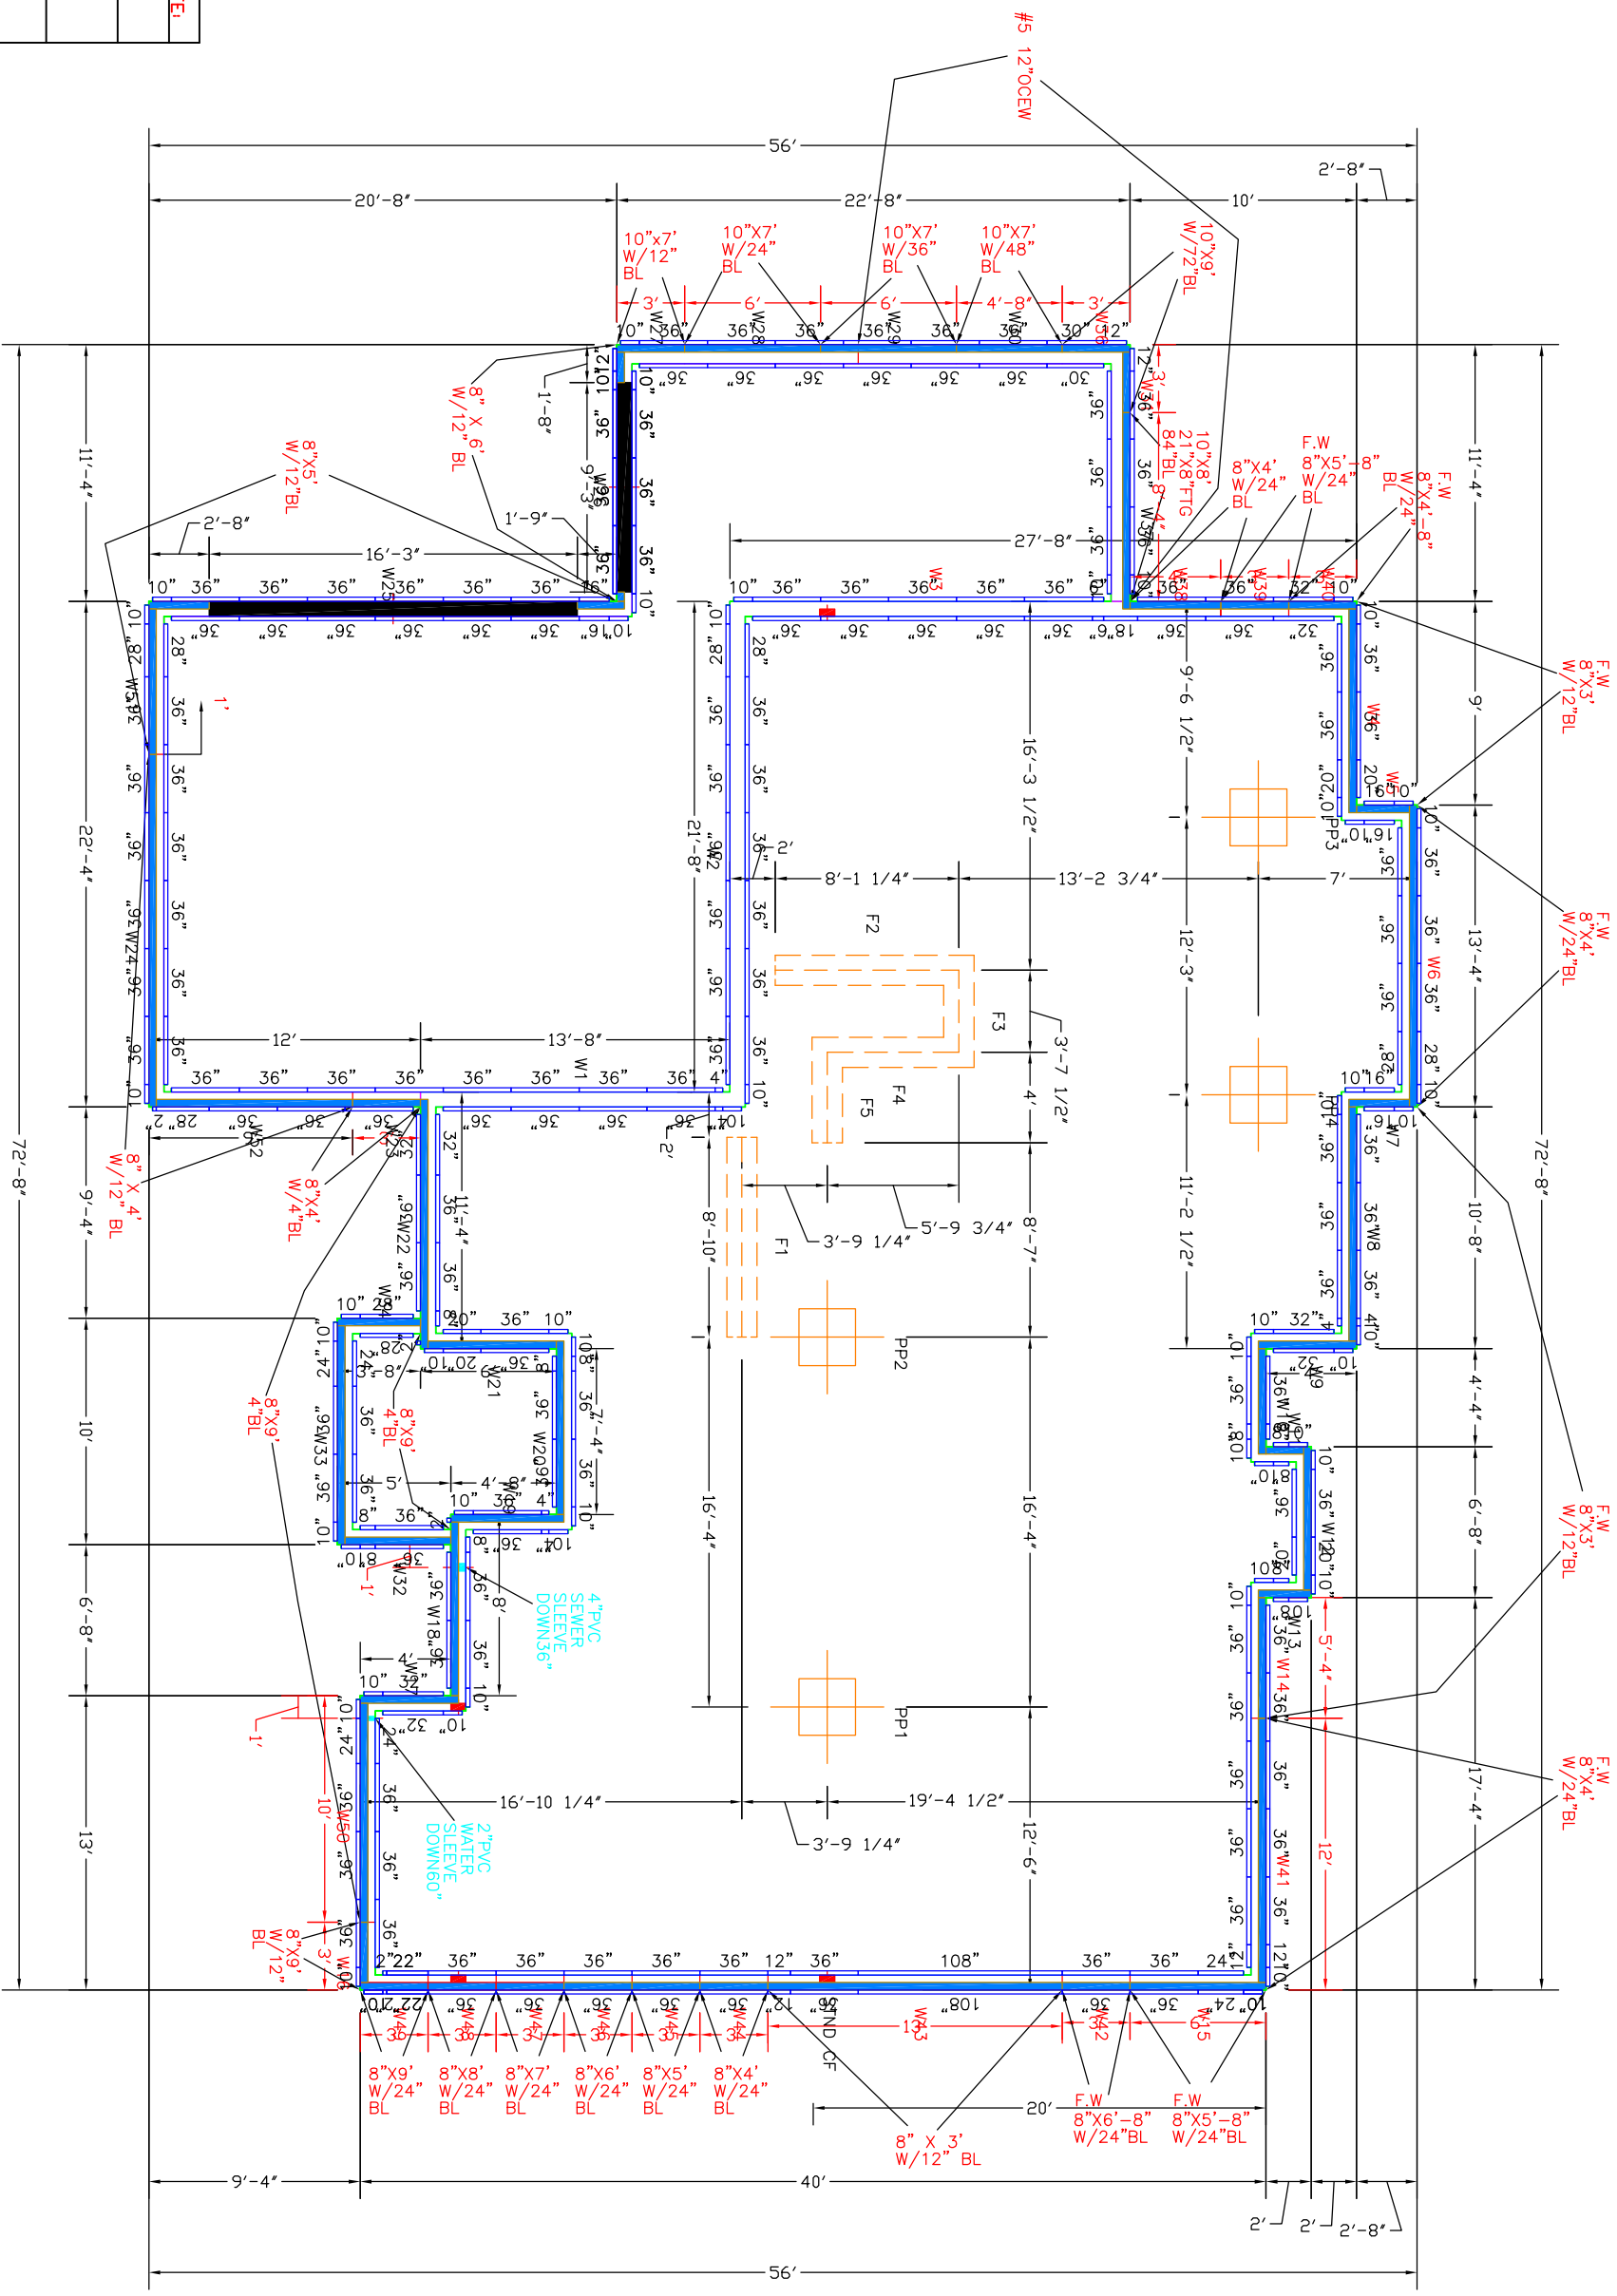

PHASE	APV'L	DATE:
DIG		
STAKE		
FTG		
L-DUT		
WALL		
W/P		
SLABS		
MASTER		