

# Custom Home Builder


1234 Foundation Lane

1/25/07

Tim

JC

7-0079

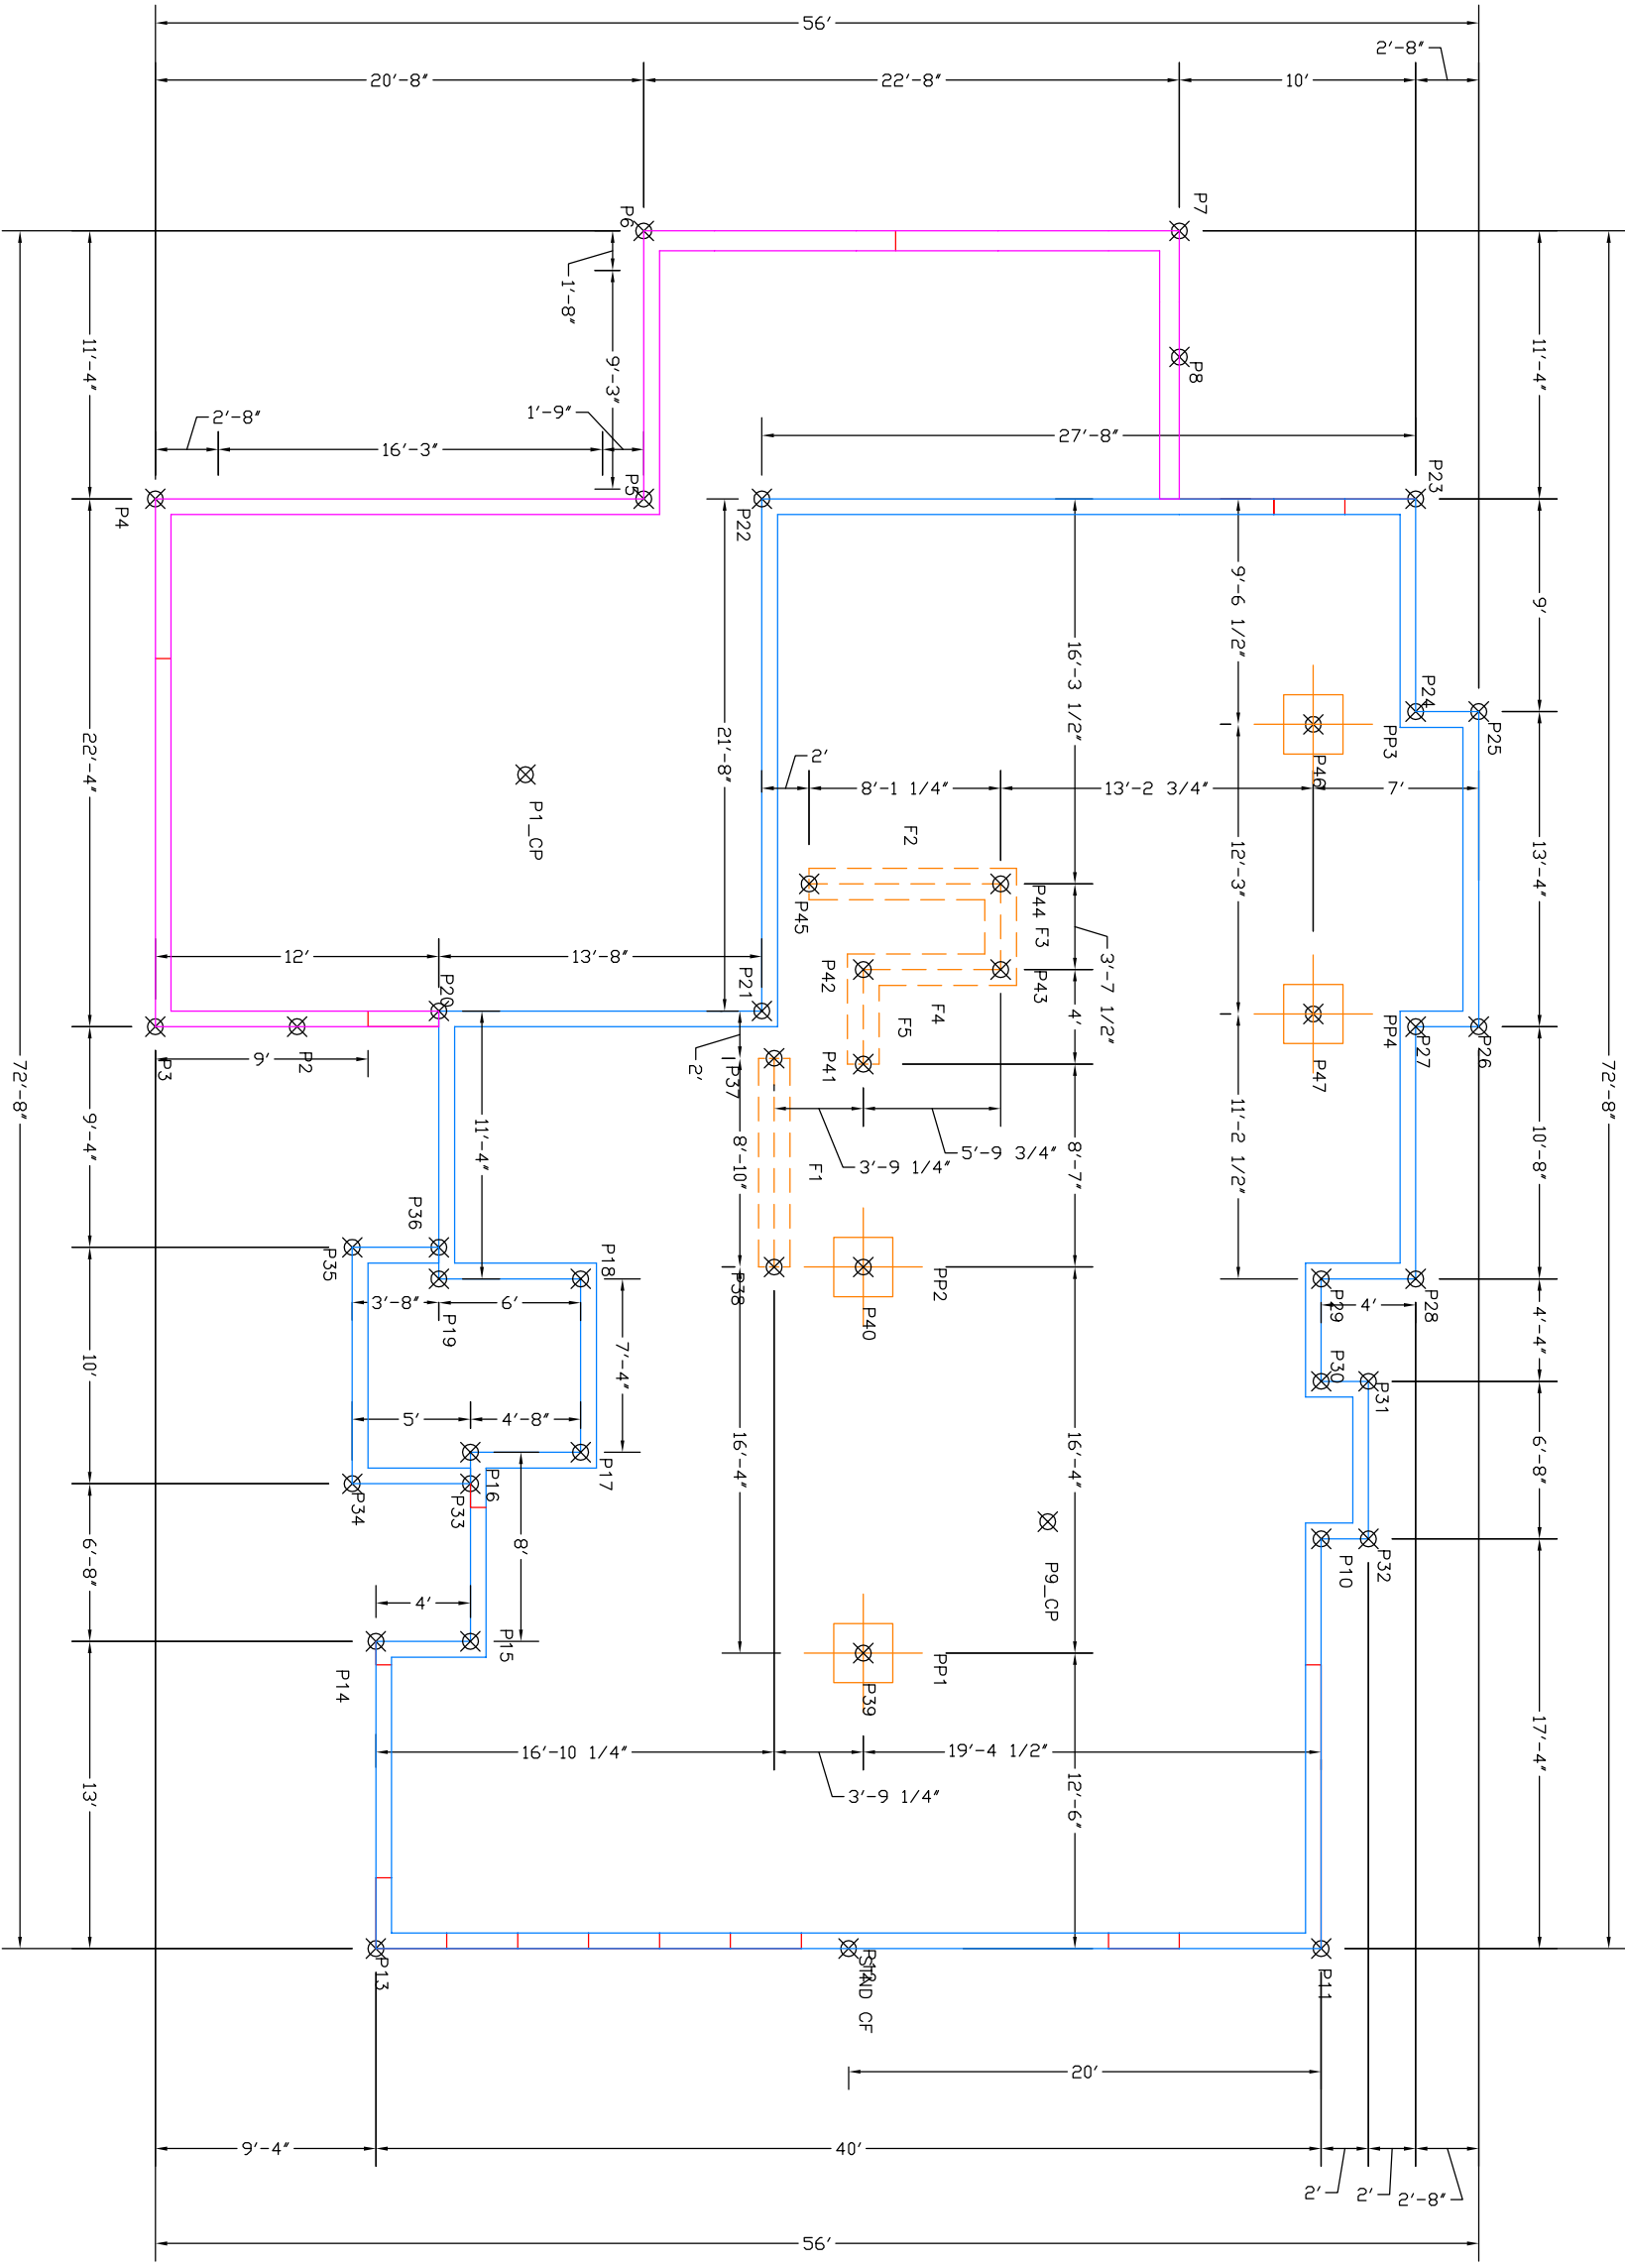

PHASE	APVL	DATE:
DIG	①	
STAKE		
FTG	○	
T&G	○	
L-DUT		
WALL	○	
W/P	○	
SLABS		
MASTER		