

# Custom Home Builder

1234 Foundation Lane


Sales Rep. : Tim

Date: 1/25/07


Drawn By: JC

Job No: 7-0079

REVISION A 1/25/07  
 REVISION B 2/23/07  
 (WALL NOTES ADDED)M.C

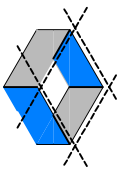

customconcrete

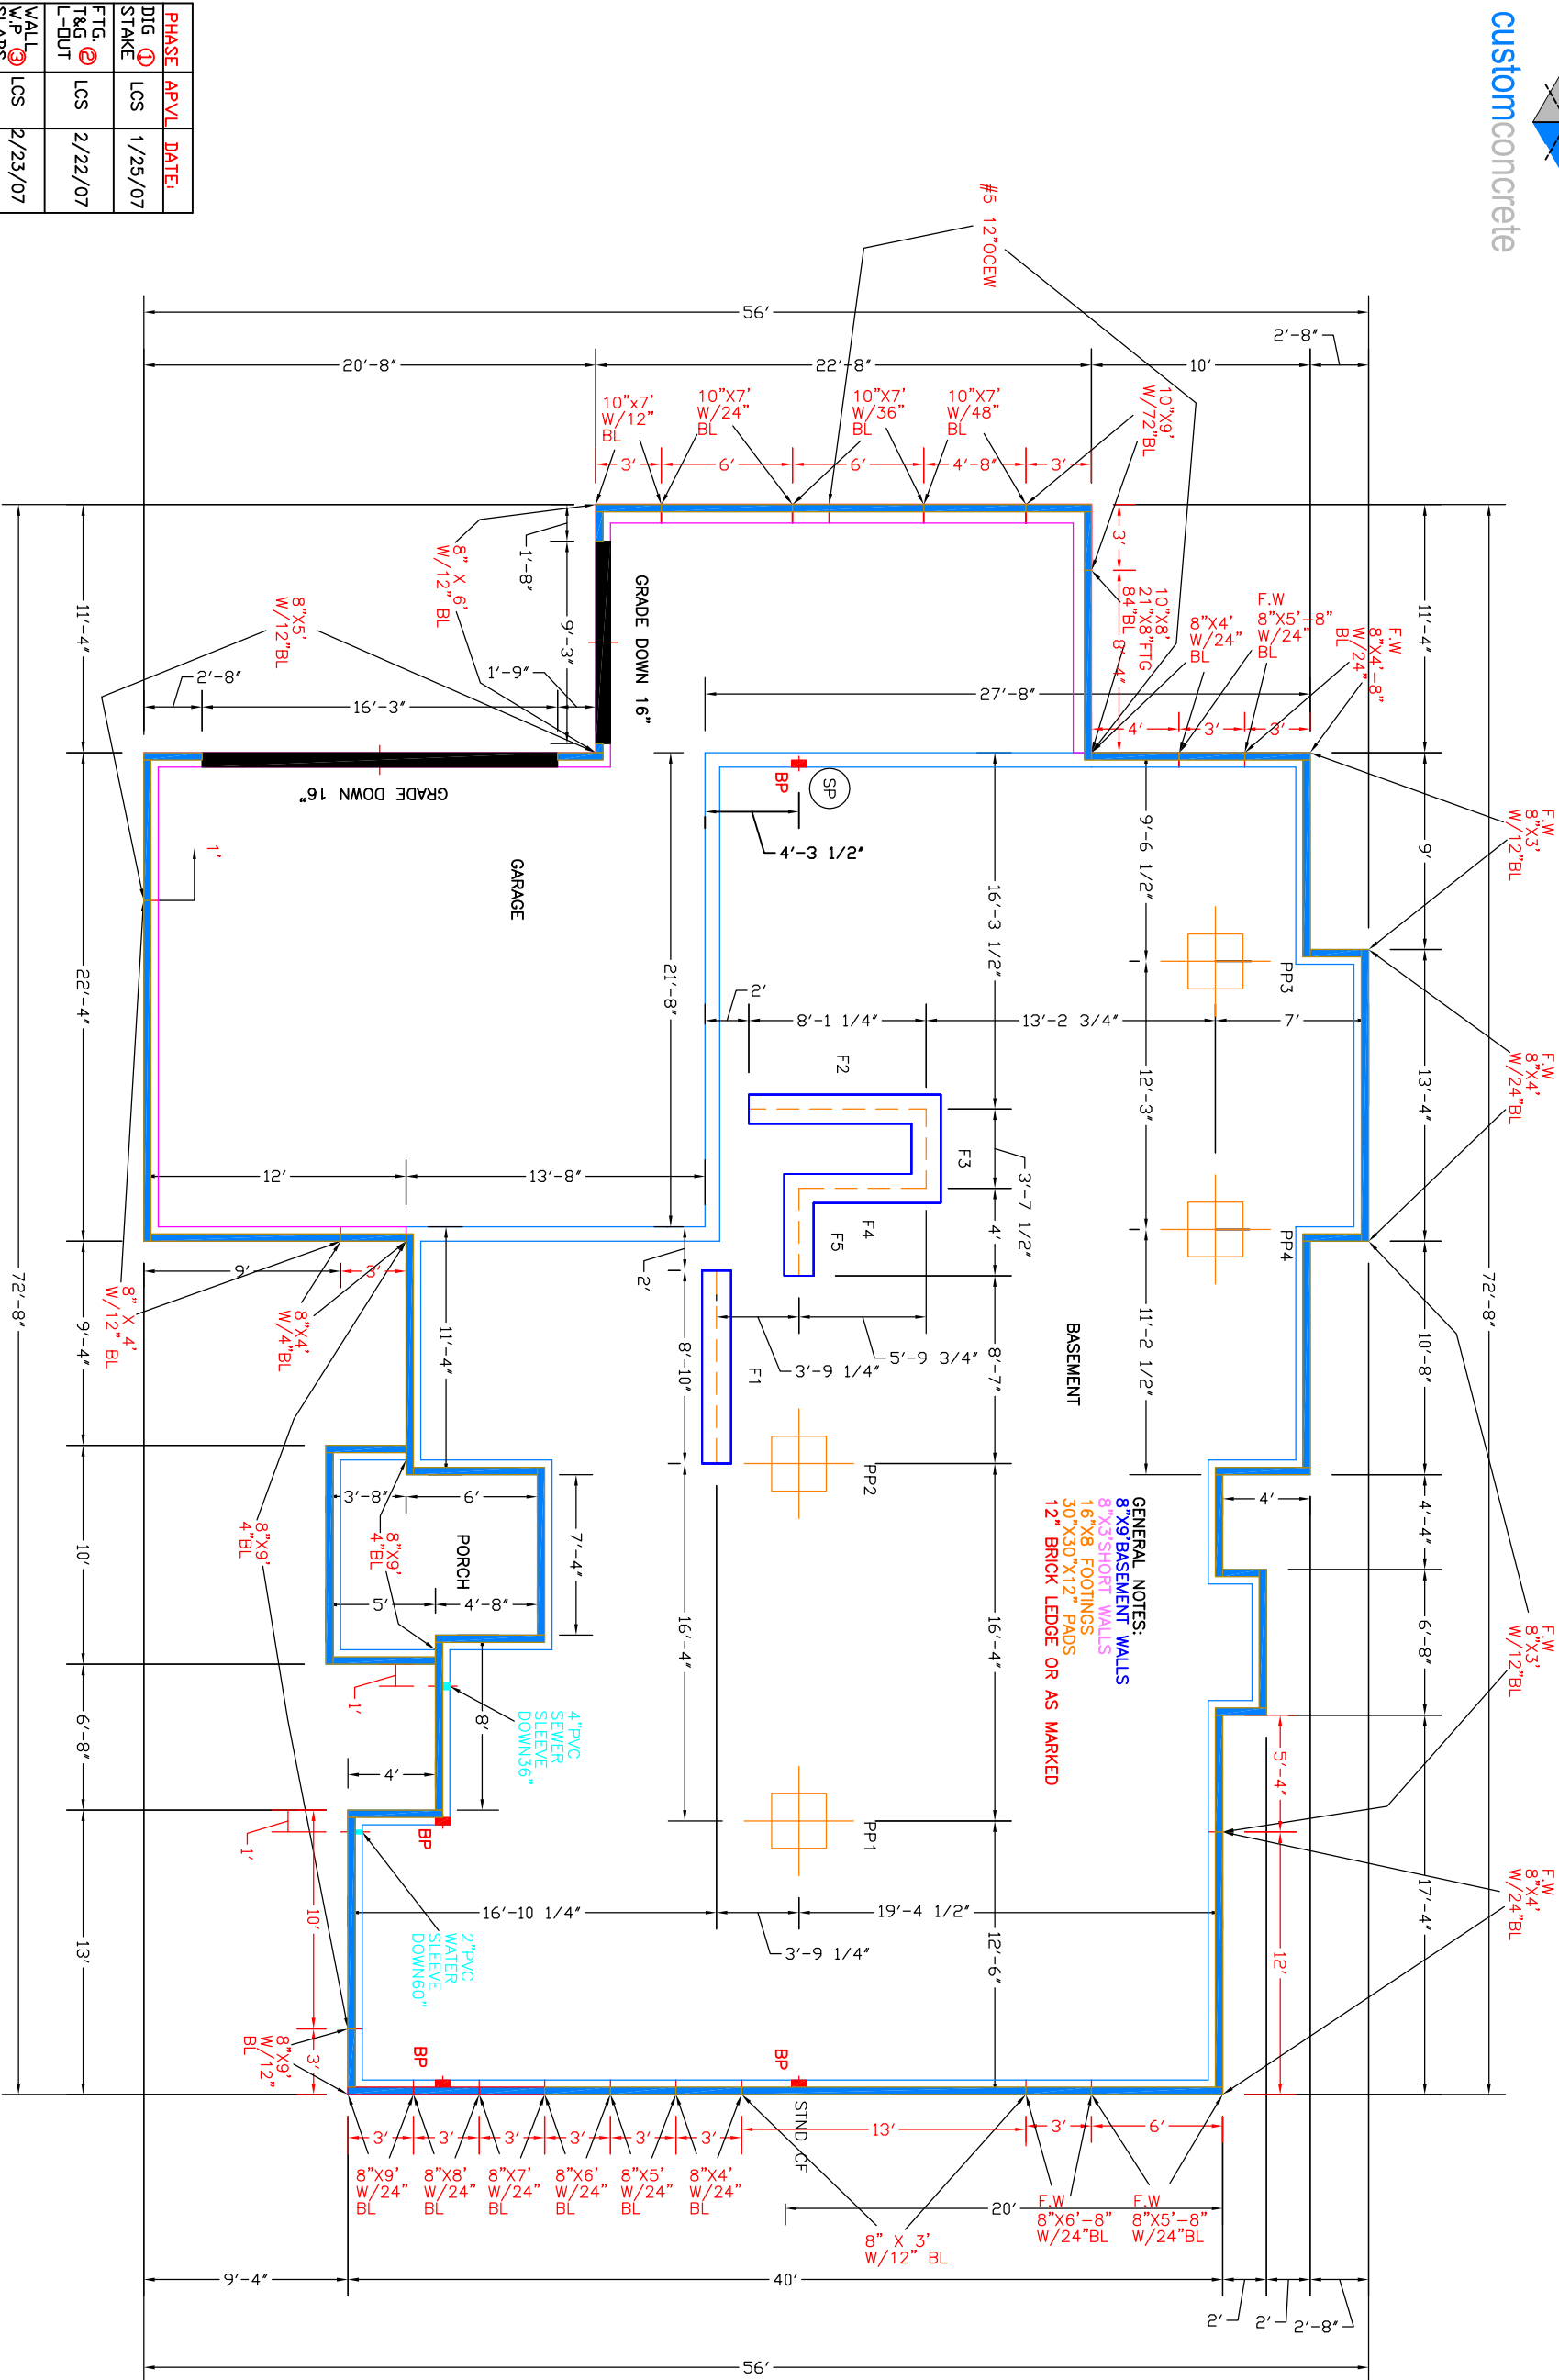

**GENERAL NOTES:**  
 8"x9" BASEMENT WALLS  
 8"x9" SHORT WALLS  
 16"x8" FOOTINGS  
 30"x30"x12" PADS  
 12" BRICK LEDGE OR AS MARKED

Basement Slab Depth	:	4 In.
Basement Slab Area	:	2001.67 SqFt.
Basement Slab Perimeter	:	226.67 Ft.
Basement Slab Volume	:	24.71 Cubic Yards.
Porch Slab Depth	:	4 In.
Porch Slab Area	:	70.89 SqFt.
Porch Slab Perimeter	:	35.33 Ft.
Porch Slab Volume	:	0.88 Cubic Yards.
Garage Slab Depth	:	4 In.
Garage Slab Area	:	770.92 SqFt.
Garage Slab Perimeter	:	148 Ft.
Garage Slab Volume	:	9.52 Cubic Yards.

PHASE	APVL	DATE:
DIG	LCS	1/25/07
FTG	LCS	2/22/07
L-DUT	LCS	2/23/07
WALL	LCS	2/23/07
W/P		
SLABS		
MASTER		